




WIND FARM ROADWAY EARTHWORKS FOR TRANSFORMER DELIVERY

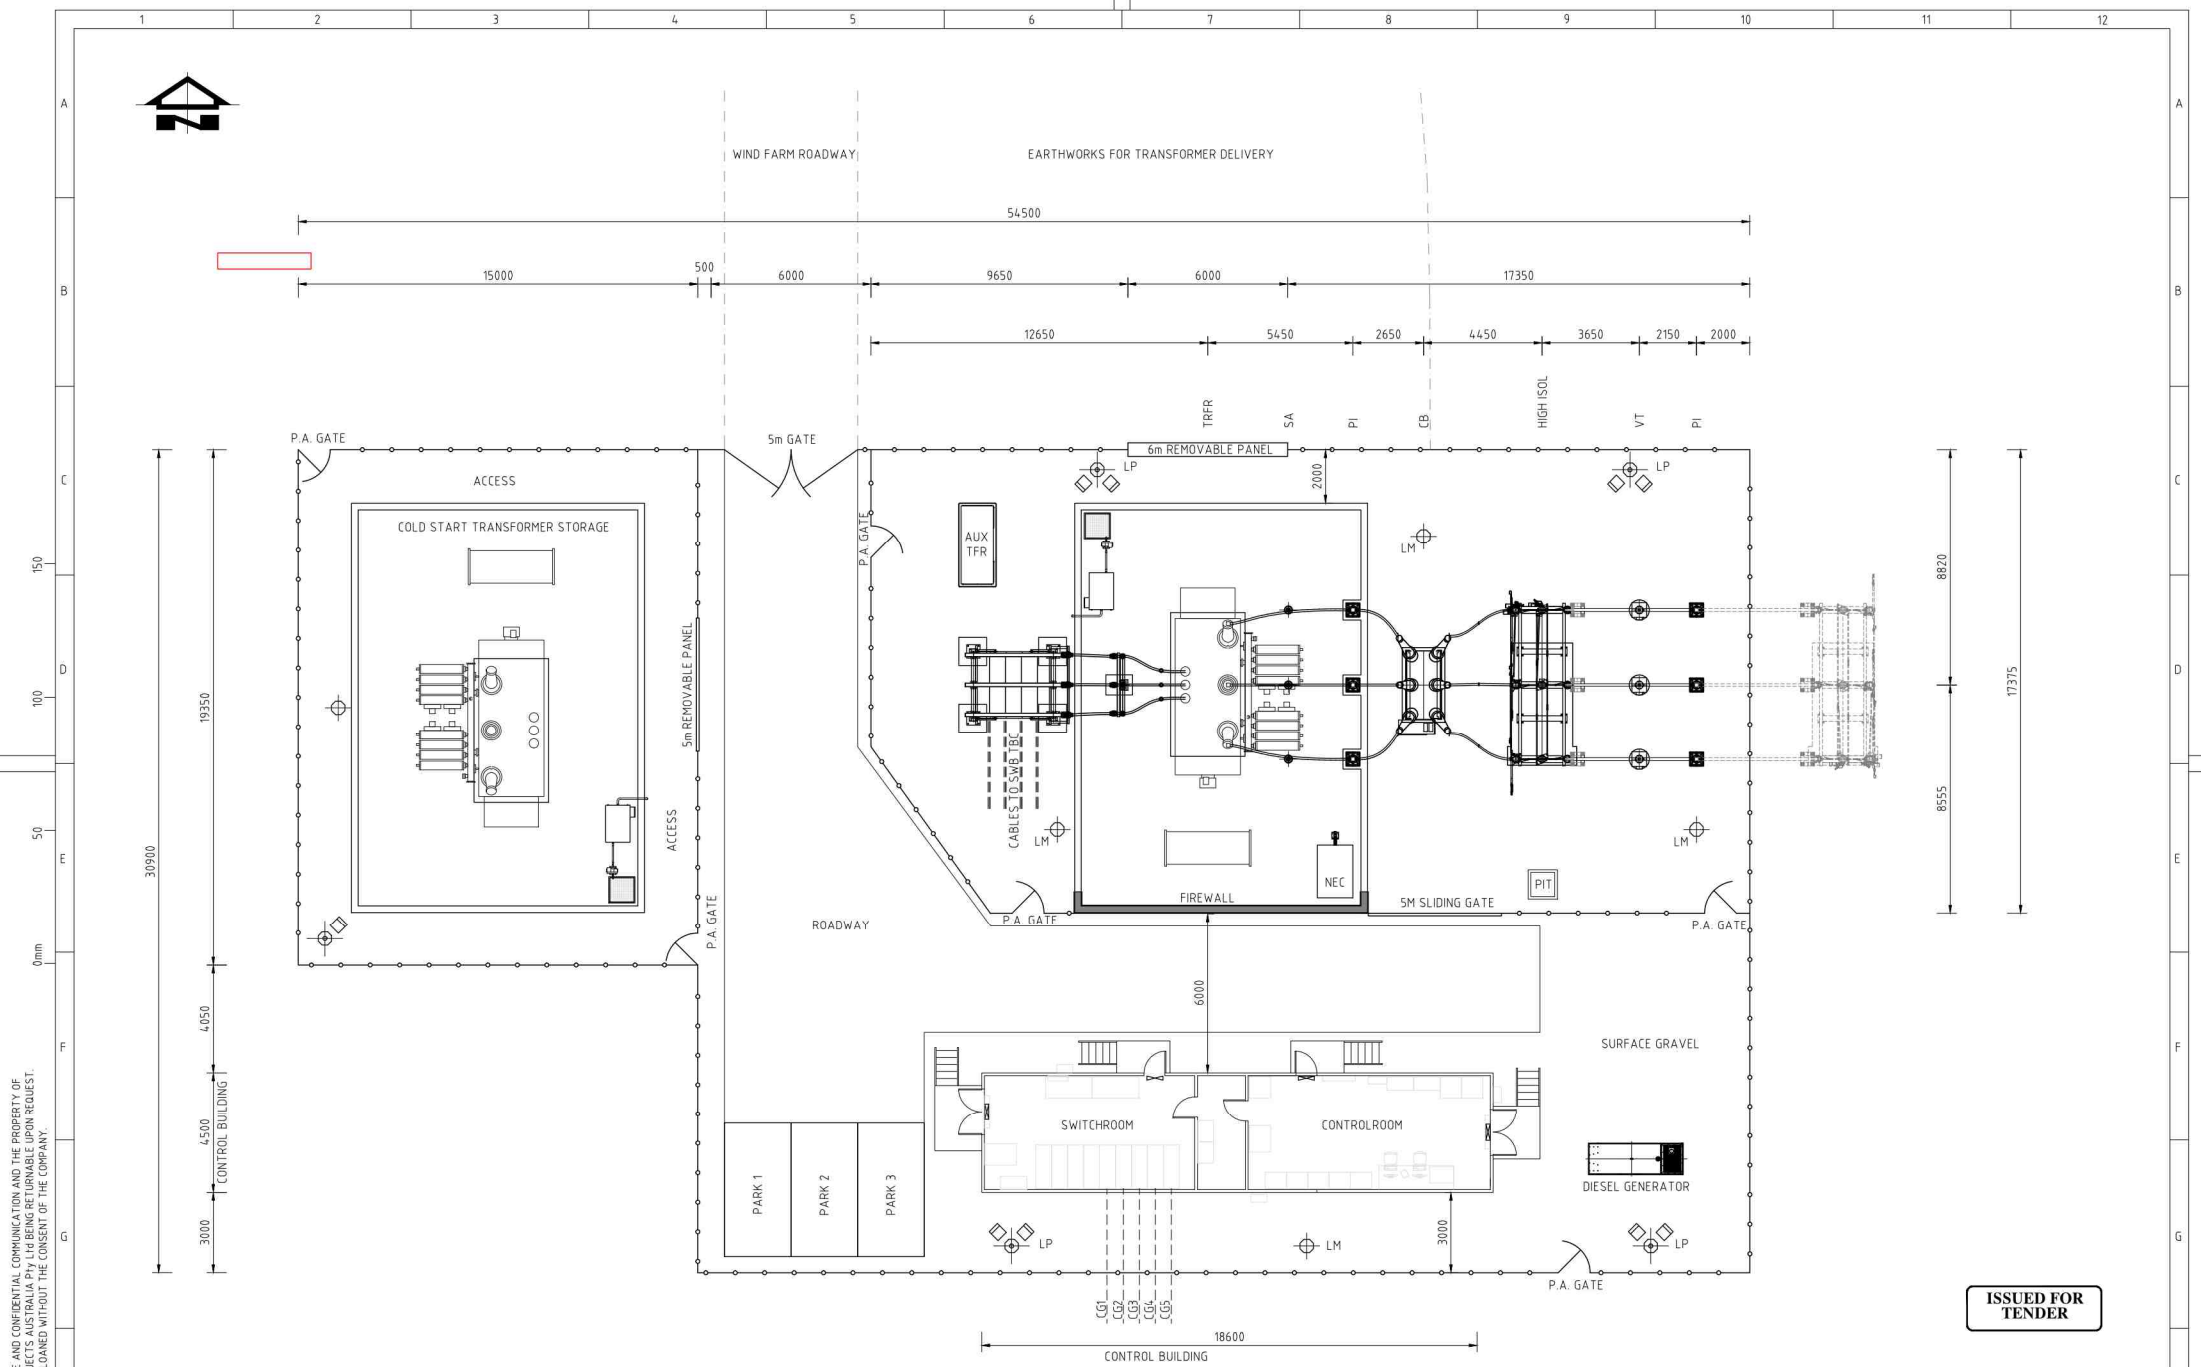

ISSUED FOR TENDER

COPYRIGHT, 2016 THIS DRAWING IS A PRIVATE AND CONFIDENTIAL COMMUNICATION AND THE PROPERTY OF CONSOLIDATED POWER PROJECTS AUSTRALIA PTY LTD BEING RETURNABLE UPON REQUEST. IT MUST NOT BE COPIED OR LOANED WITHOUT THE CONSENT OF THE COMPANY.

REV	DETAIL OF REVISION	RVD	CHKD	APPO	DATE	REFERENCE DRAWING	DRAWING No.
B-01	ADDED SPARE TRANSFORMER	MA	MP	EW	19.08.16		
A-01	ISSUED FOR TENDER	MA	PM	EW	18.07.16		

CONSOLIDATED POWER PROJECTS AUSTRALIA Pty Ltd
 205 HALIFAX STREET ADELAIDE SA 5000 AUSTRALIA
 Telephone: +61 8 8291 7800 Facsimile: +61 8 8291 7801 Email: administrator@compower.com.au

DRAWN: M. AUTON 18.07.16	PROJECT: [Redacted]
CHECKED: P. MOONEY 18.07.16	TITLE: 132/33kV SUBSTATION SUBSTATION LAYOUT
APPROVED: E. WINN 18.07.16	
CPPIA PROJECT No. 10826	SCALE: 1:100
	A1 DRAWING No. 10826(T)-P-001
	SHT 1 of 1
	REV B